




SECTION THRU TANK

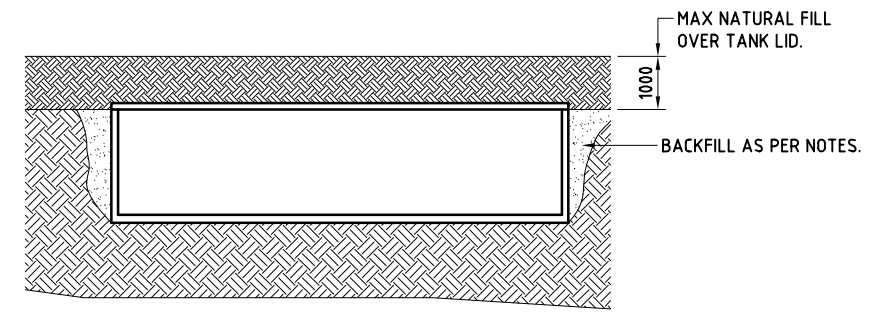

BURIED TANK OPTION.

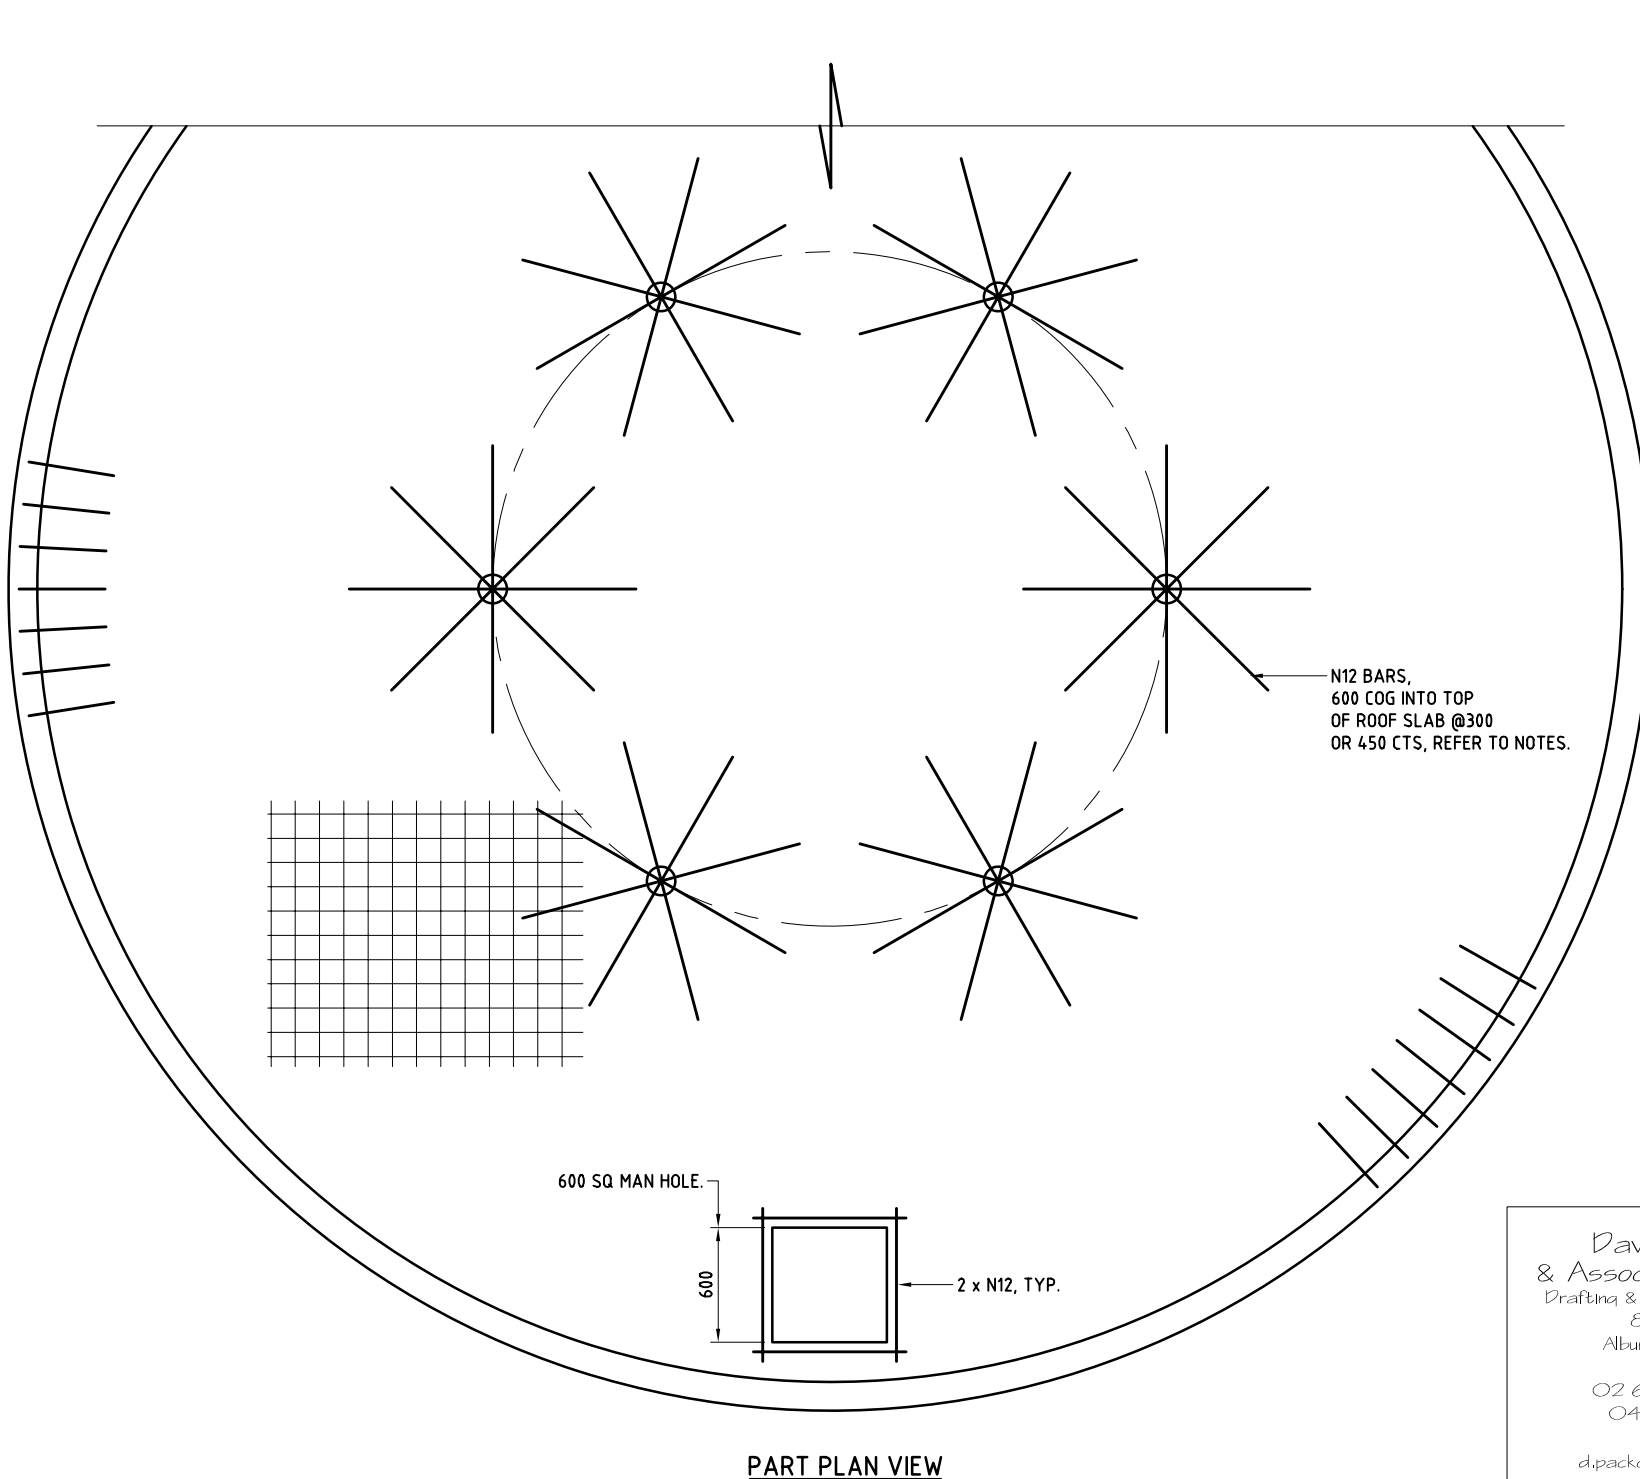


PART PLAN VIEW

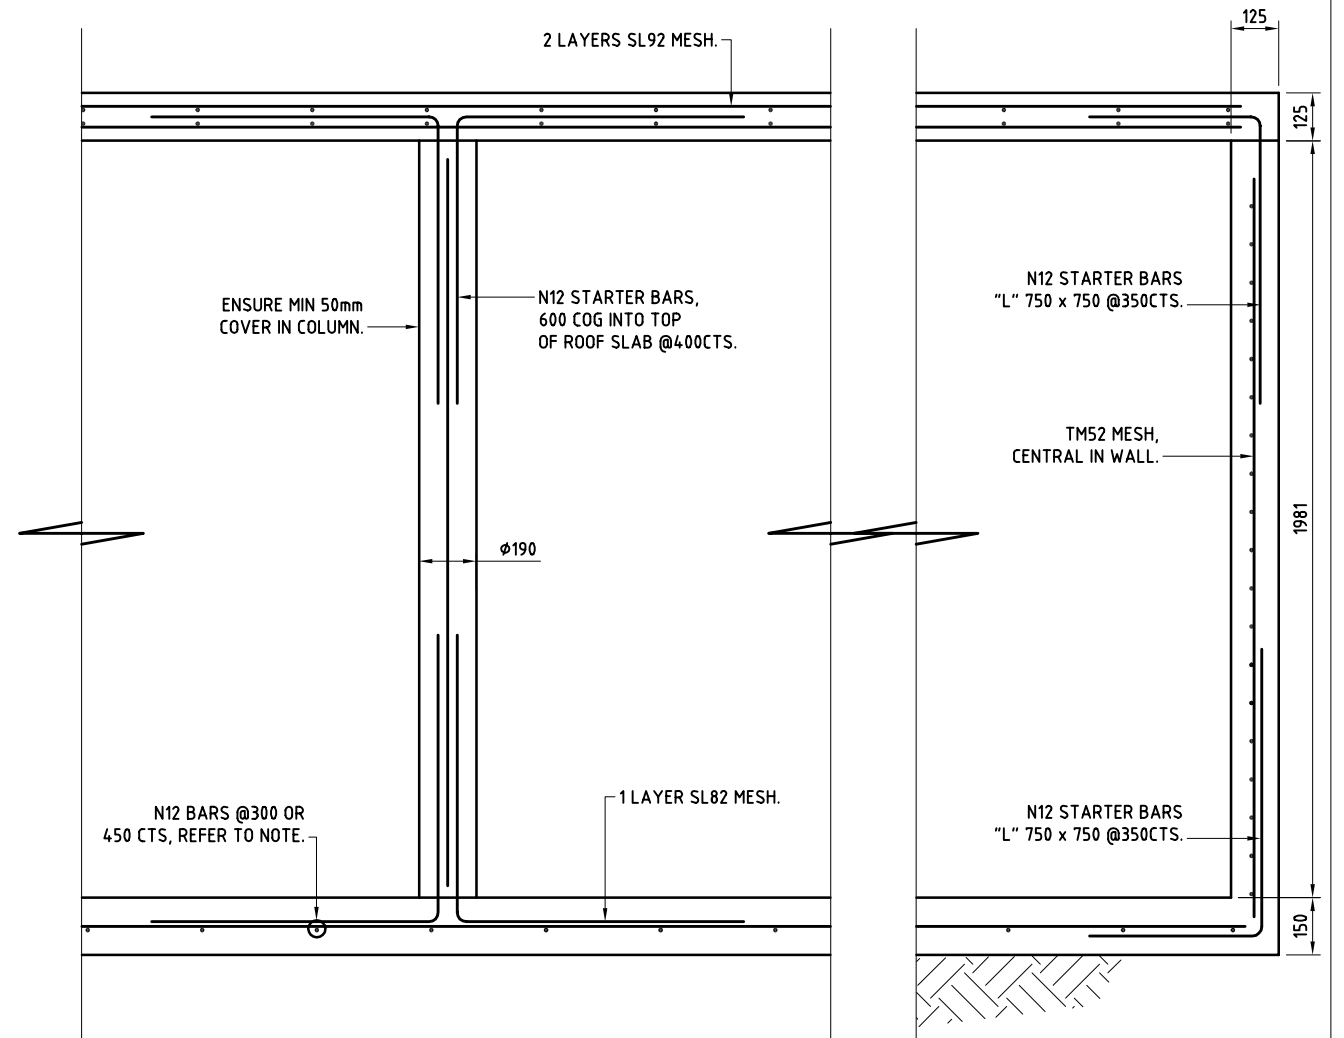

ENLARGED SECTION

David Packer & Associates Pty Ltd  
 Drafting & Engineering Services  
 8 Sonata Pl  
 Albury NSW 2641  
 Phone  
 02 60 40 3208  
 0407 318293  
 Email  
 d.packer@pacific.net.au

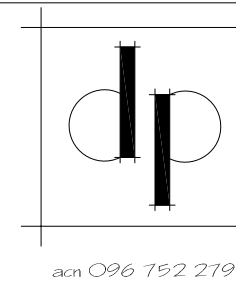

Client **TERRY MILLER TANKS**  
 Job **CONCRETE WATER STORAGE TANKS**  
 Title **6 COLUMN GENERAL DETAILS.**  
 Drawing **TM00103**

Scale 1:20  
 Drawn D.PACKER  
 Checked .  
 Date 30-11-05  
 Revision A  
 Sheet size A1